


ELECTRICAL LEGEND

- 200AMP – 1 PHASE
- 200AMP – 3 PHASE
- 100AMP – 1 PHASE
- 60AMP – 1 PHASE
- 50AMP – 1 PHASE
- 400AMP – 3 PHASE
- Cement Pad

KEYSTONE CENTRE GROUNDS ELECTRICAL

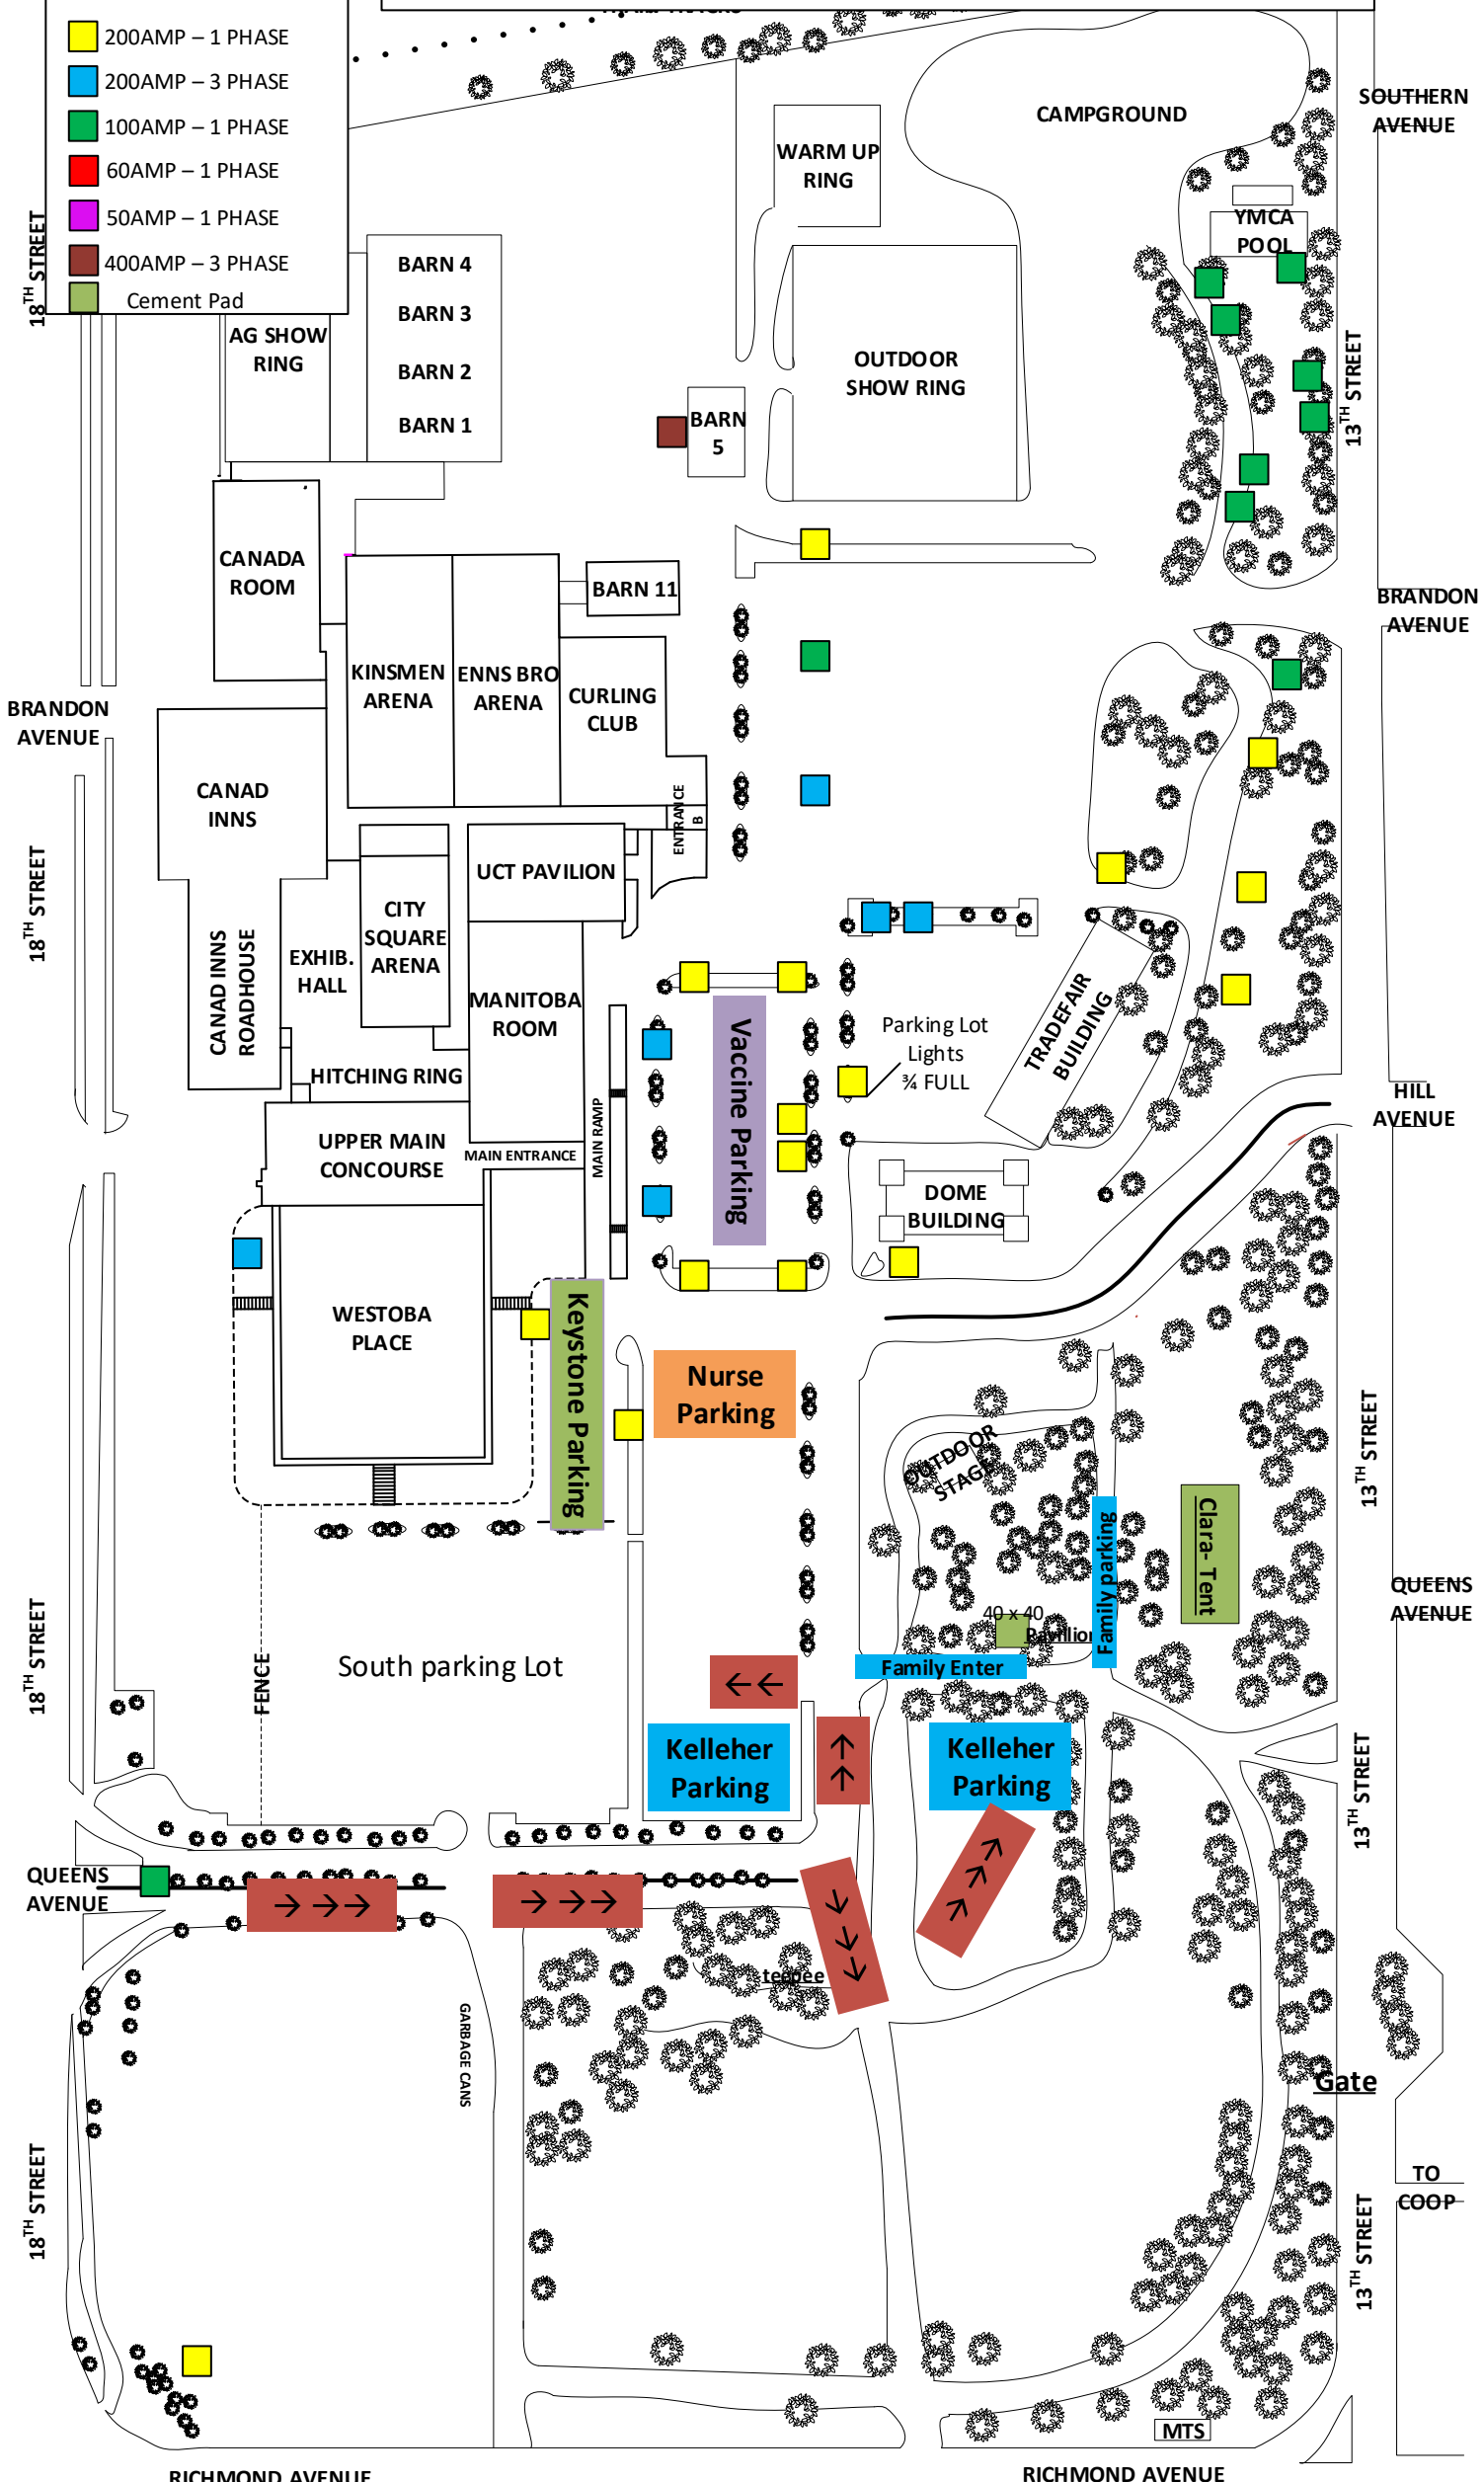

RICHMOND AVENUE

RICHMOND AVENUE

TO COOP